


Emne: <b>Situationsplan</b>					Tegning nr.: <b>1.01</b>
Sag: <b>Kildebjerg Skovvej 60, 8680 Ry</b>					Sagsnr.: <b>-</b>
Bygherre: <b>Zebra Byg A/S</b>					Målestok: <b>1:150</b>
Dato:	Rev. A:	Rev. B:	Rev. C:	Rev. D:	Rev. E:
21.11.2013/ab	-	-	-	-	-
Zebra Byg A/S, Sindalsvej 40, 8240 Risskov - © Copyright Tlf: 70277127 - Mobil: 27120808 - E-post: mail@zebrabyg.dk					Rev. F: -

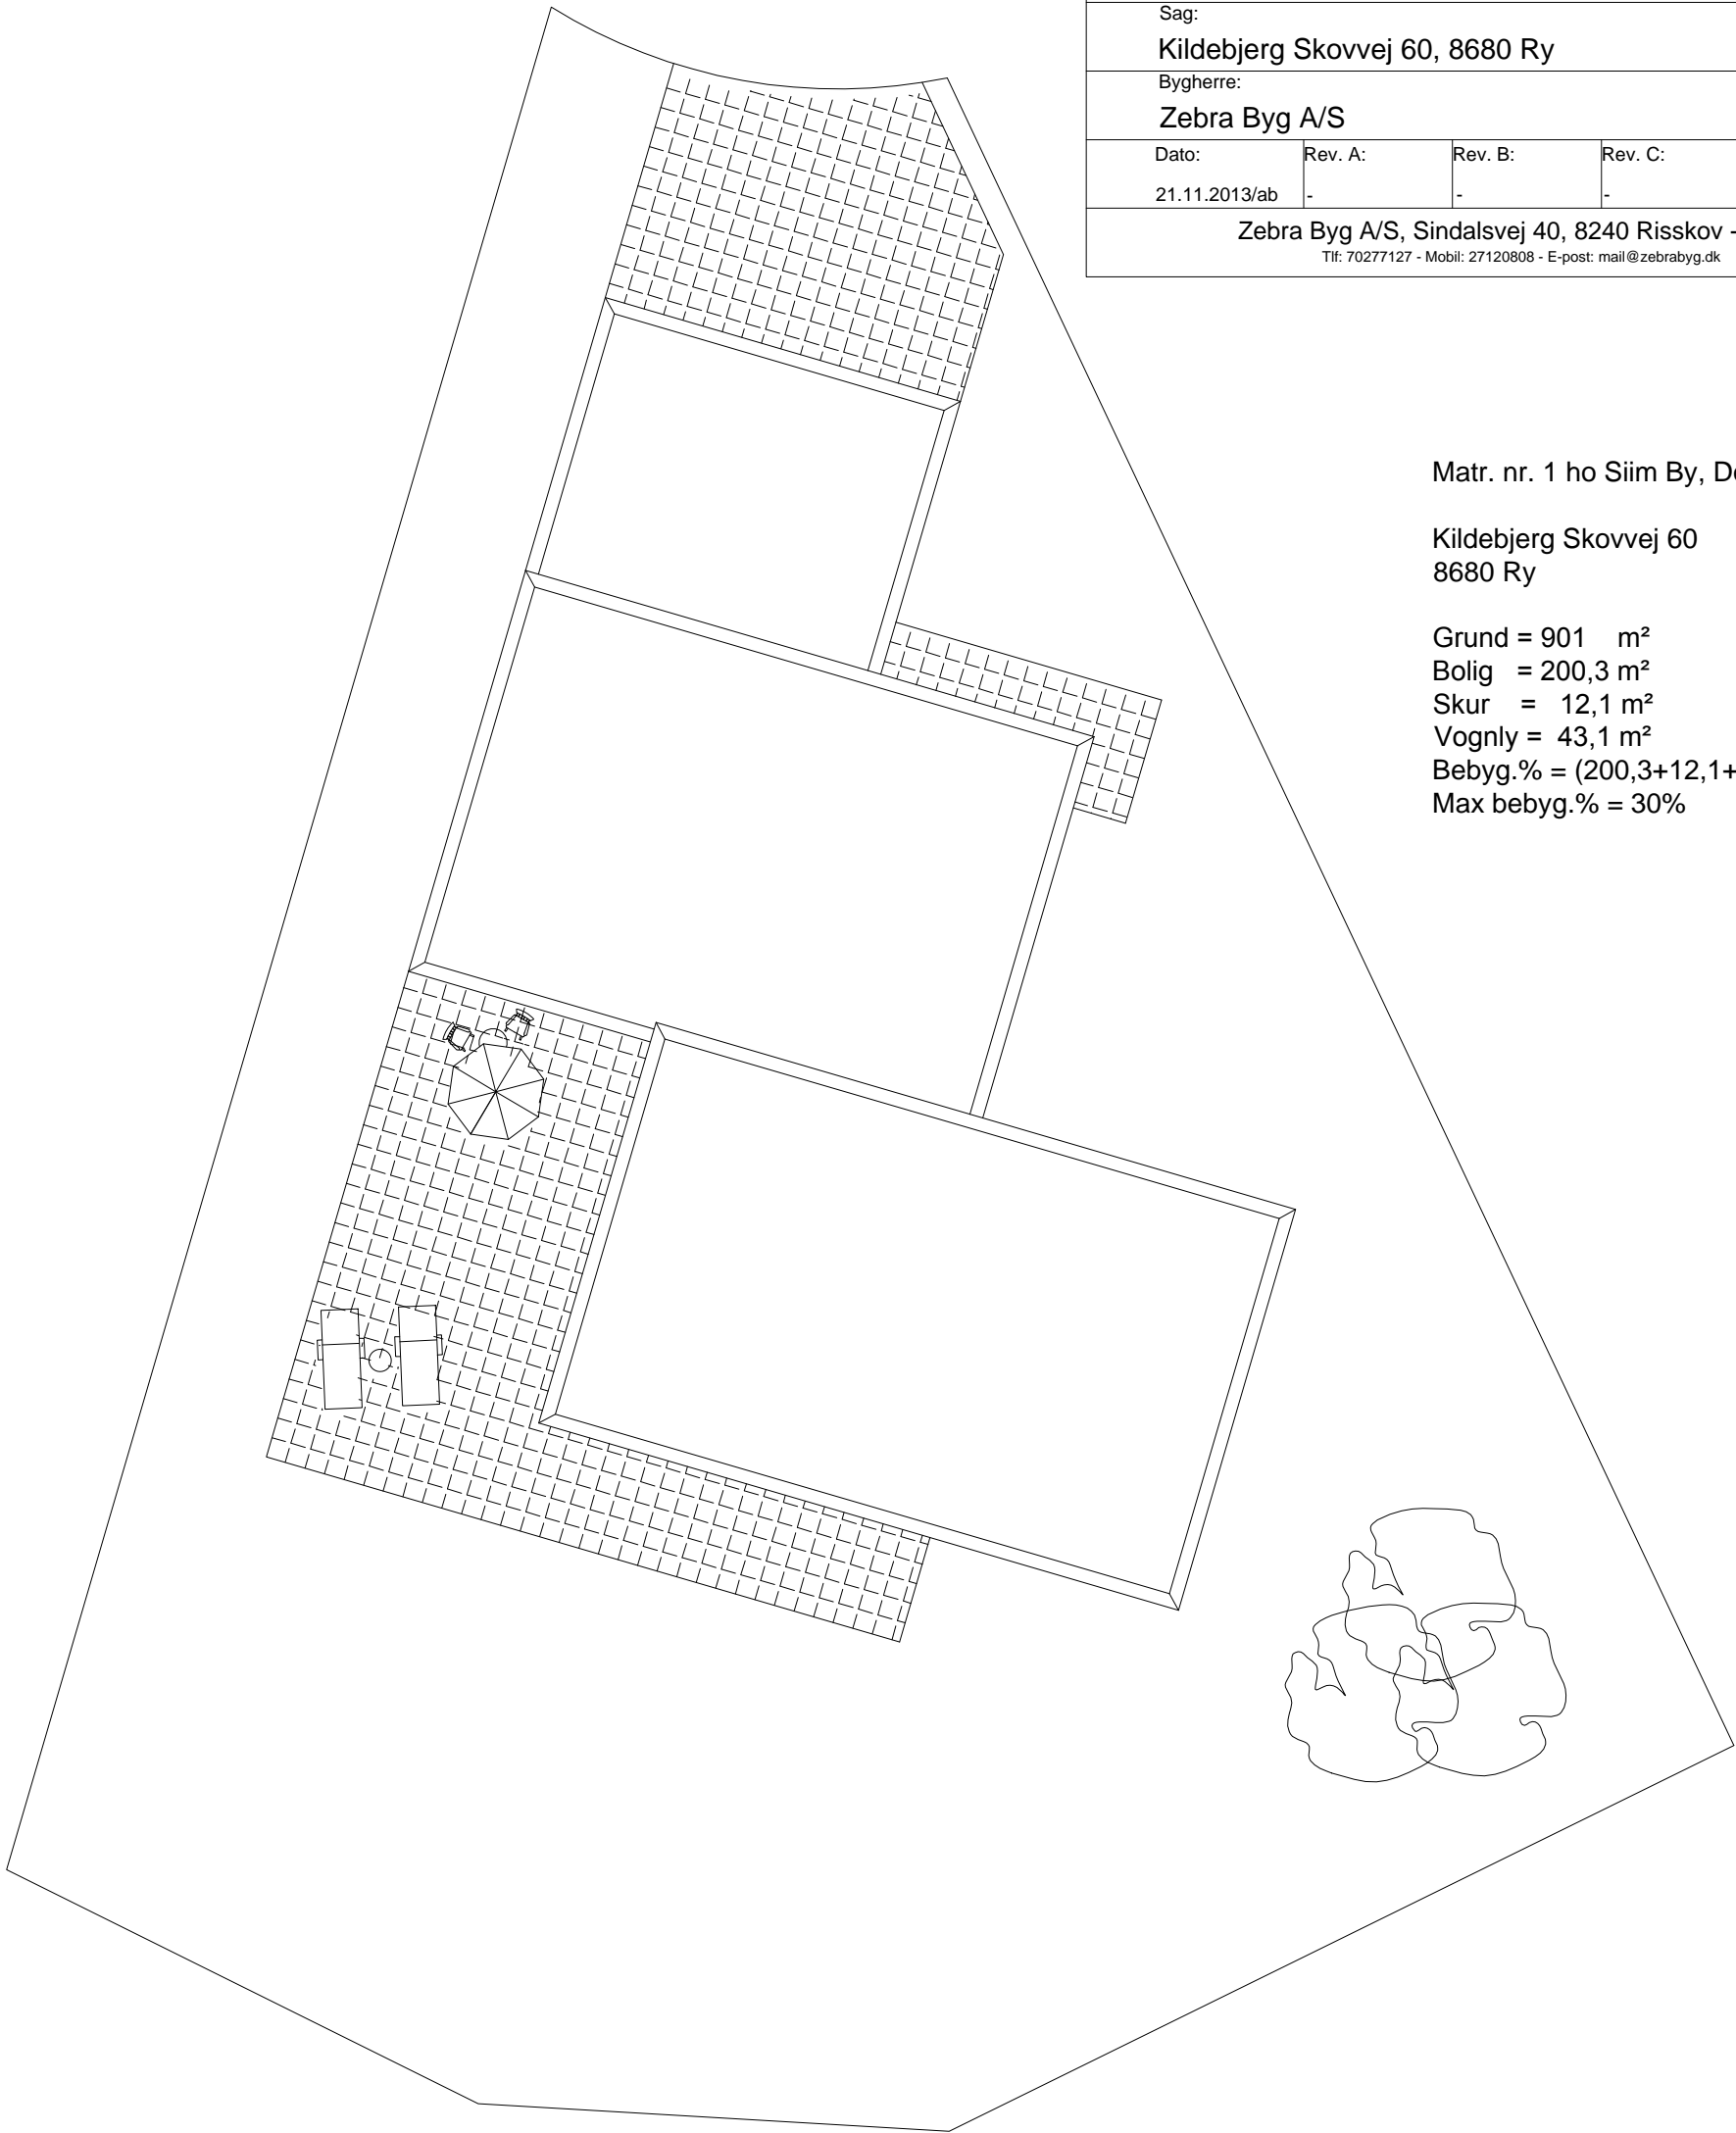


Matr. nr. 1 ho Siim By, Dover

Kildebjerg Skovvej 60  
8680 Ry

Grund = 901 m<sup>2</sup>  
 Bolig = 200,3 m<sup>2</sup>  
 Skur = 12,1 m<sup>2</sup>  
 Vognly = 43,1 m<sup>2</sup>  
 Bebyg.% = (200,3+12,1+43,1-35) / 901 = 24,5 %  
 Max bebyg.% = 30%

Solens bane 21. december

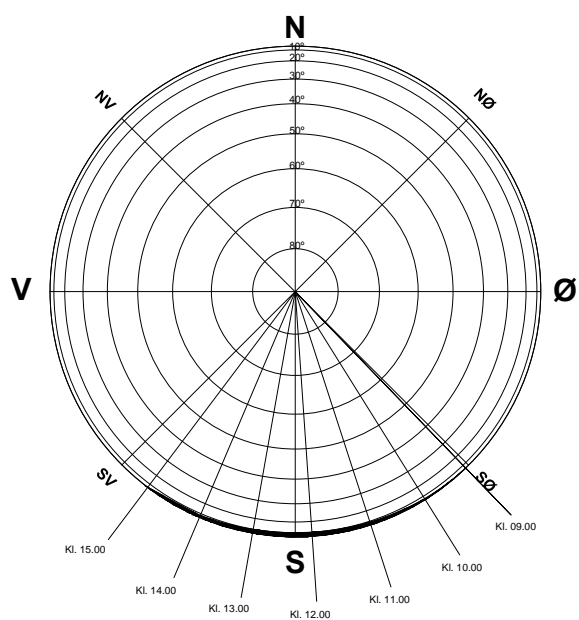

Solens bane 21. juni

